

4000 4500

7000 6850 6000 8000

6000

5000 2000



5000

9000

1900

ROOF PLAN
SCALE
OPTION 2

1 : 150

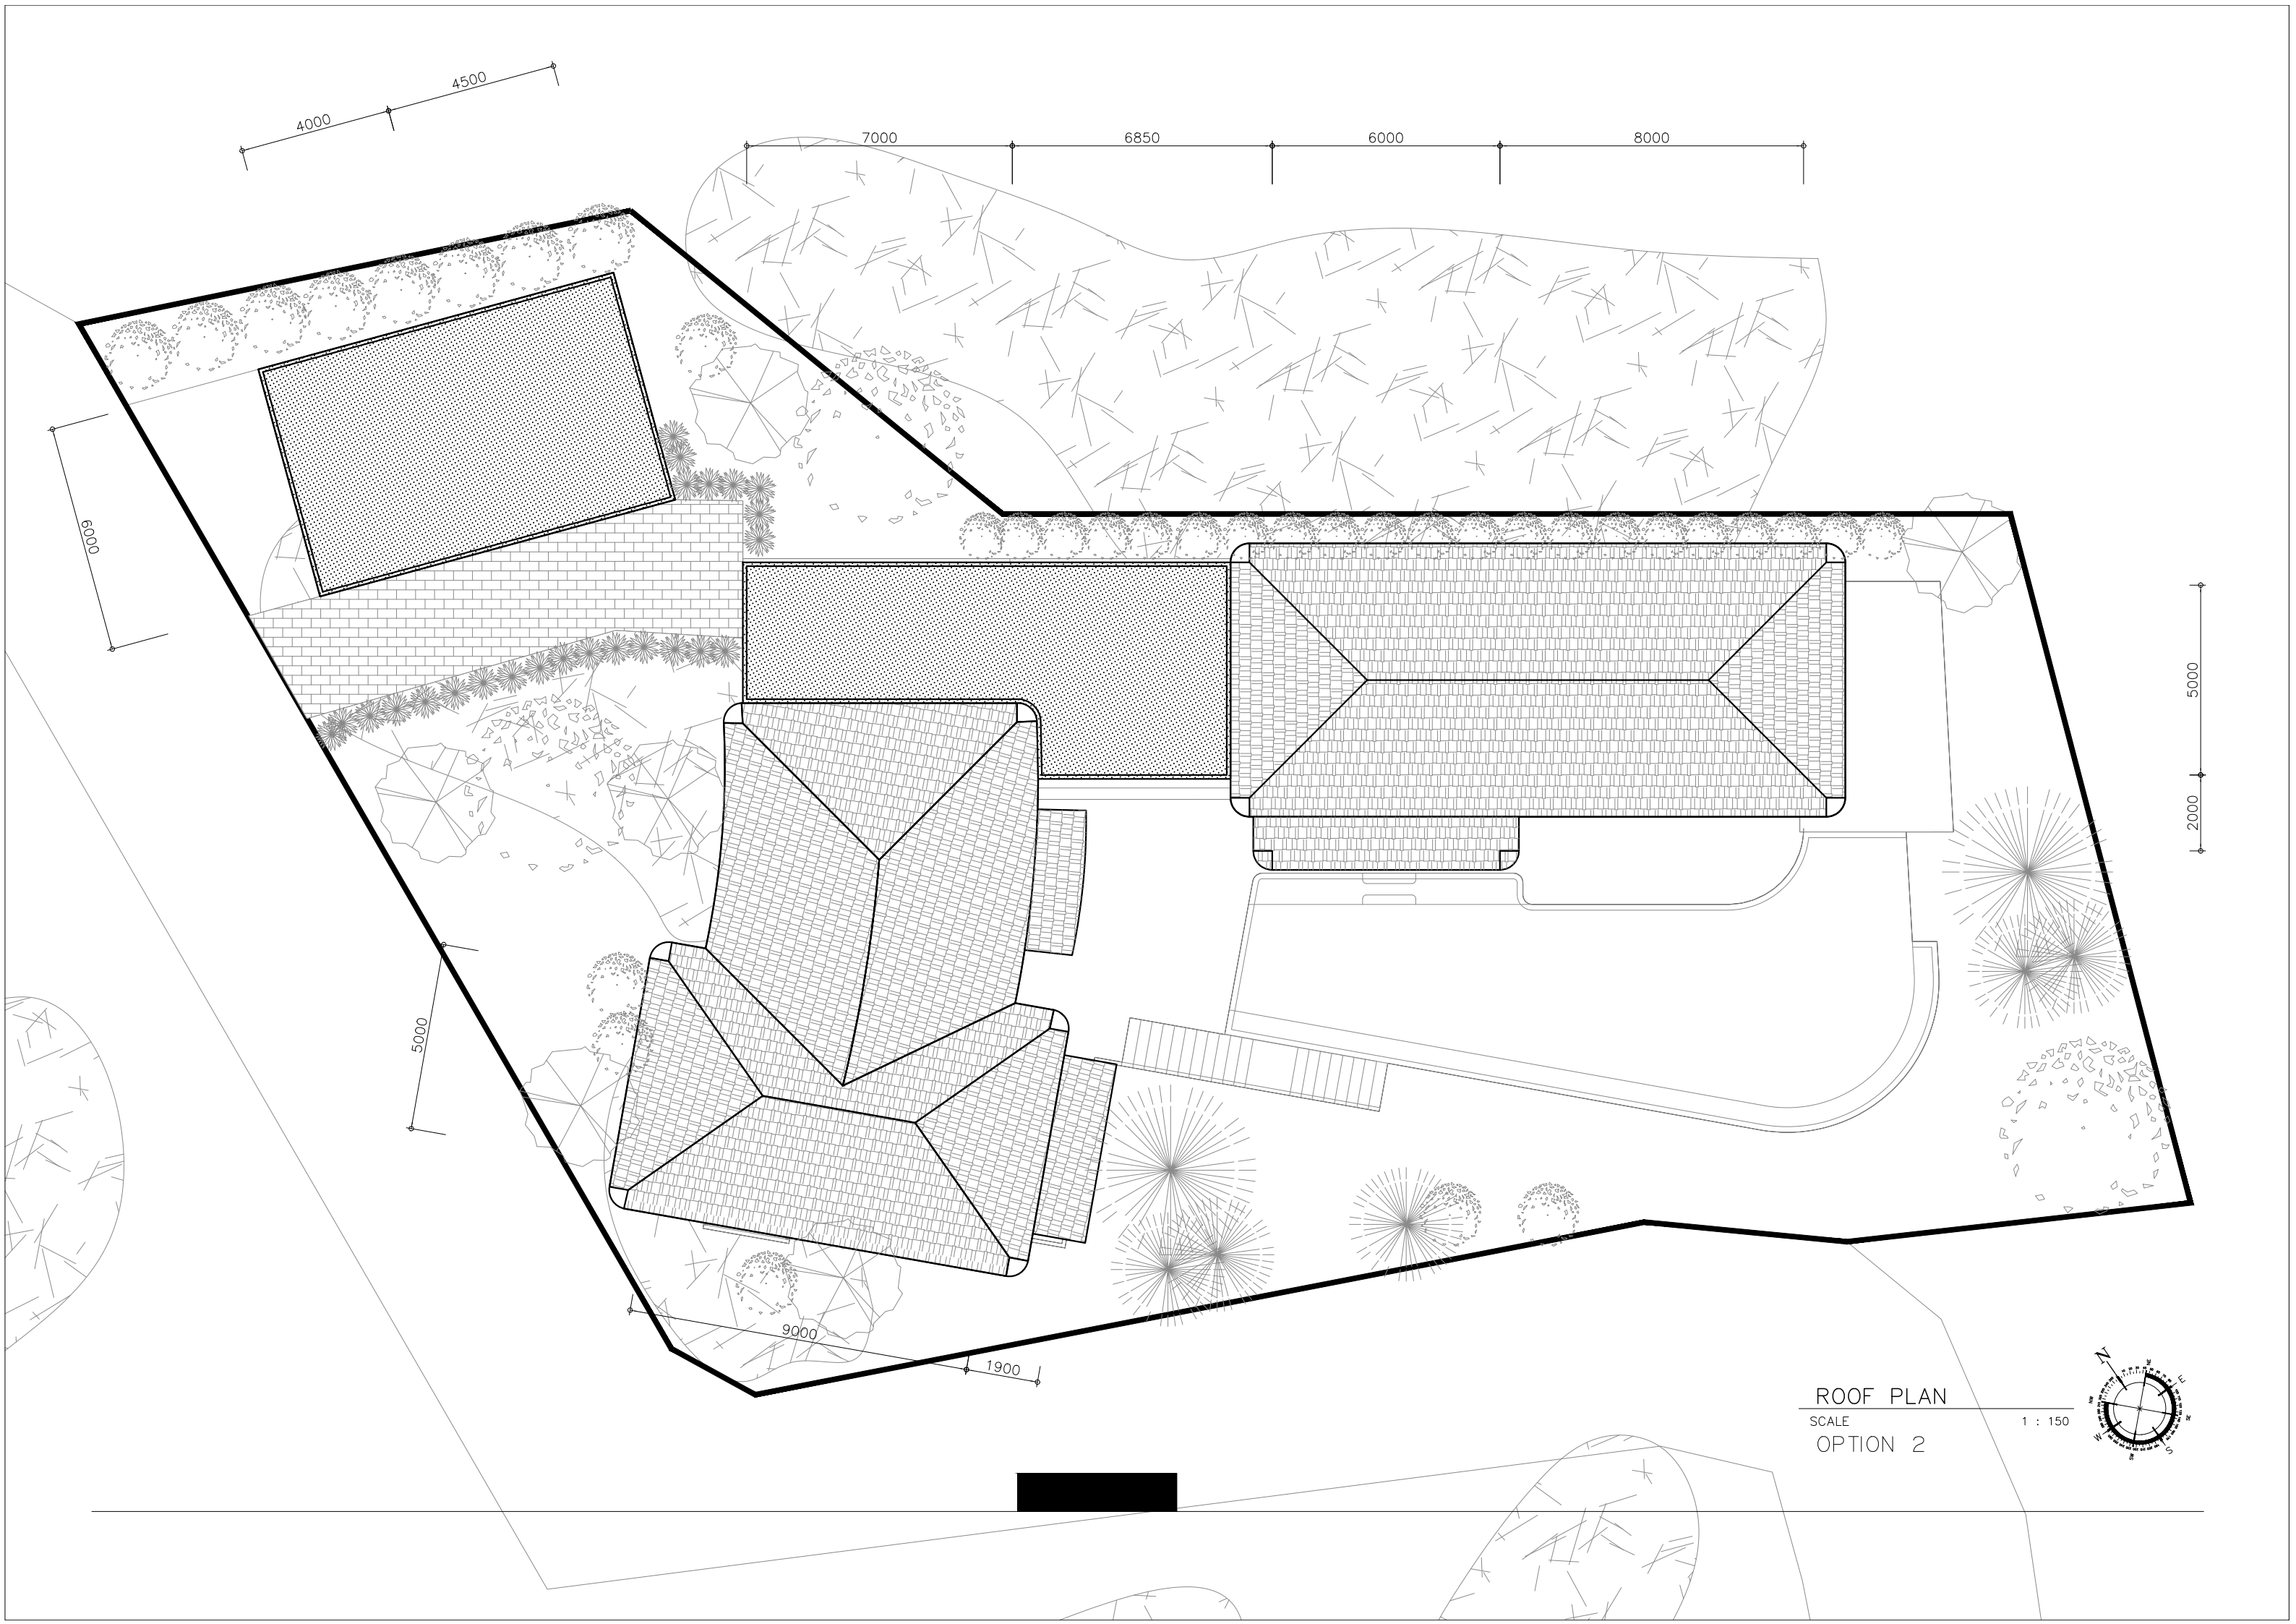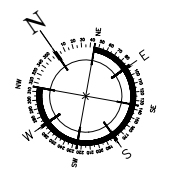

4000 4500

7000 6850 6000 8000


6000

5000 2000


5000

9000

1900

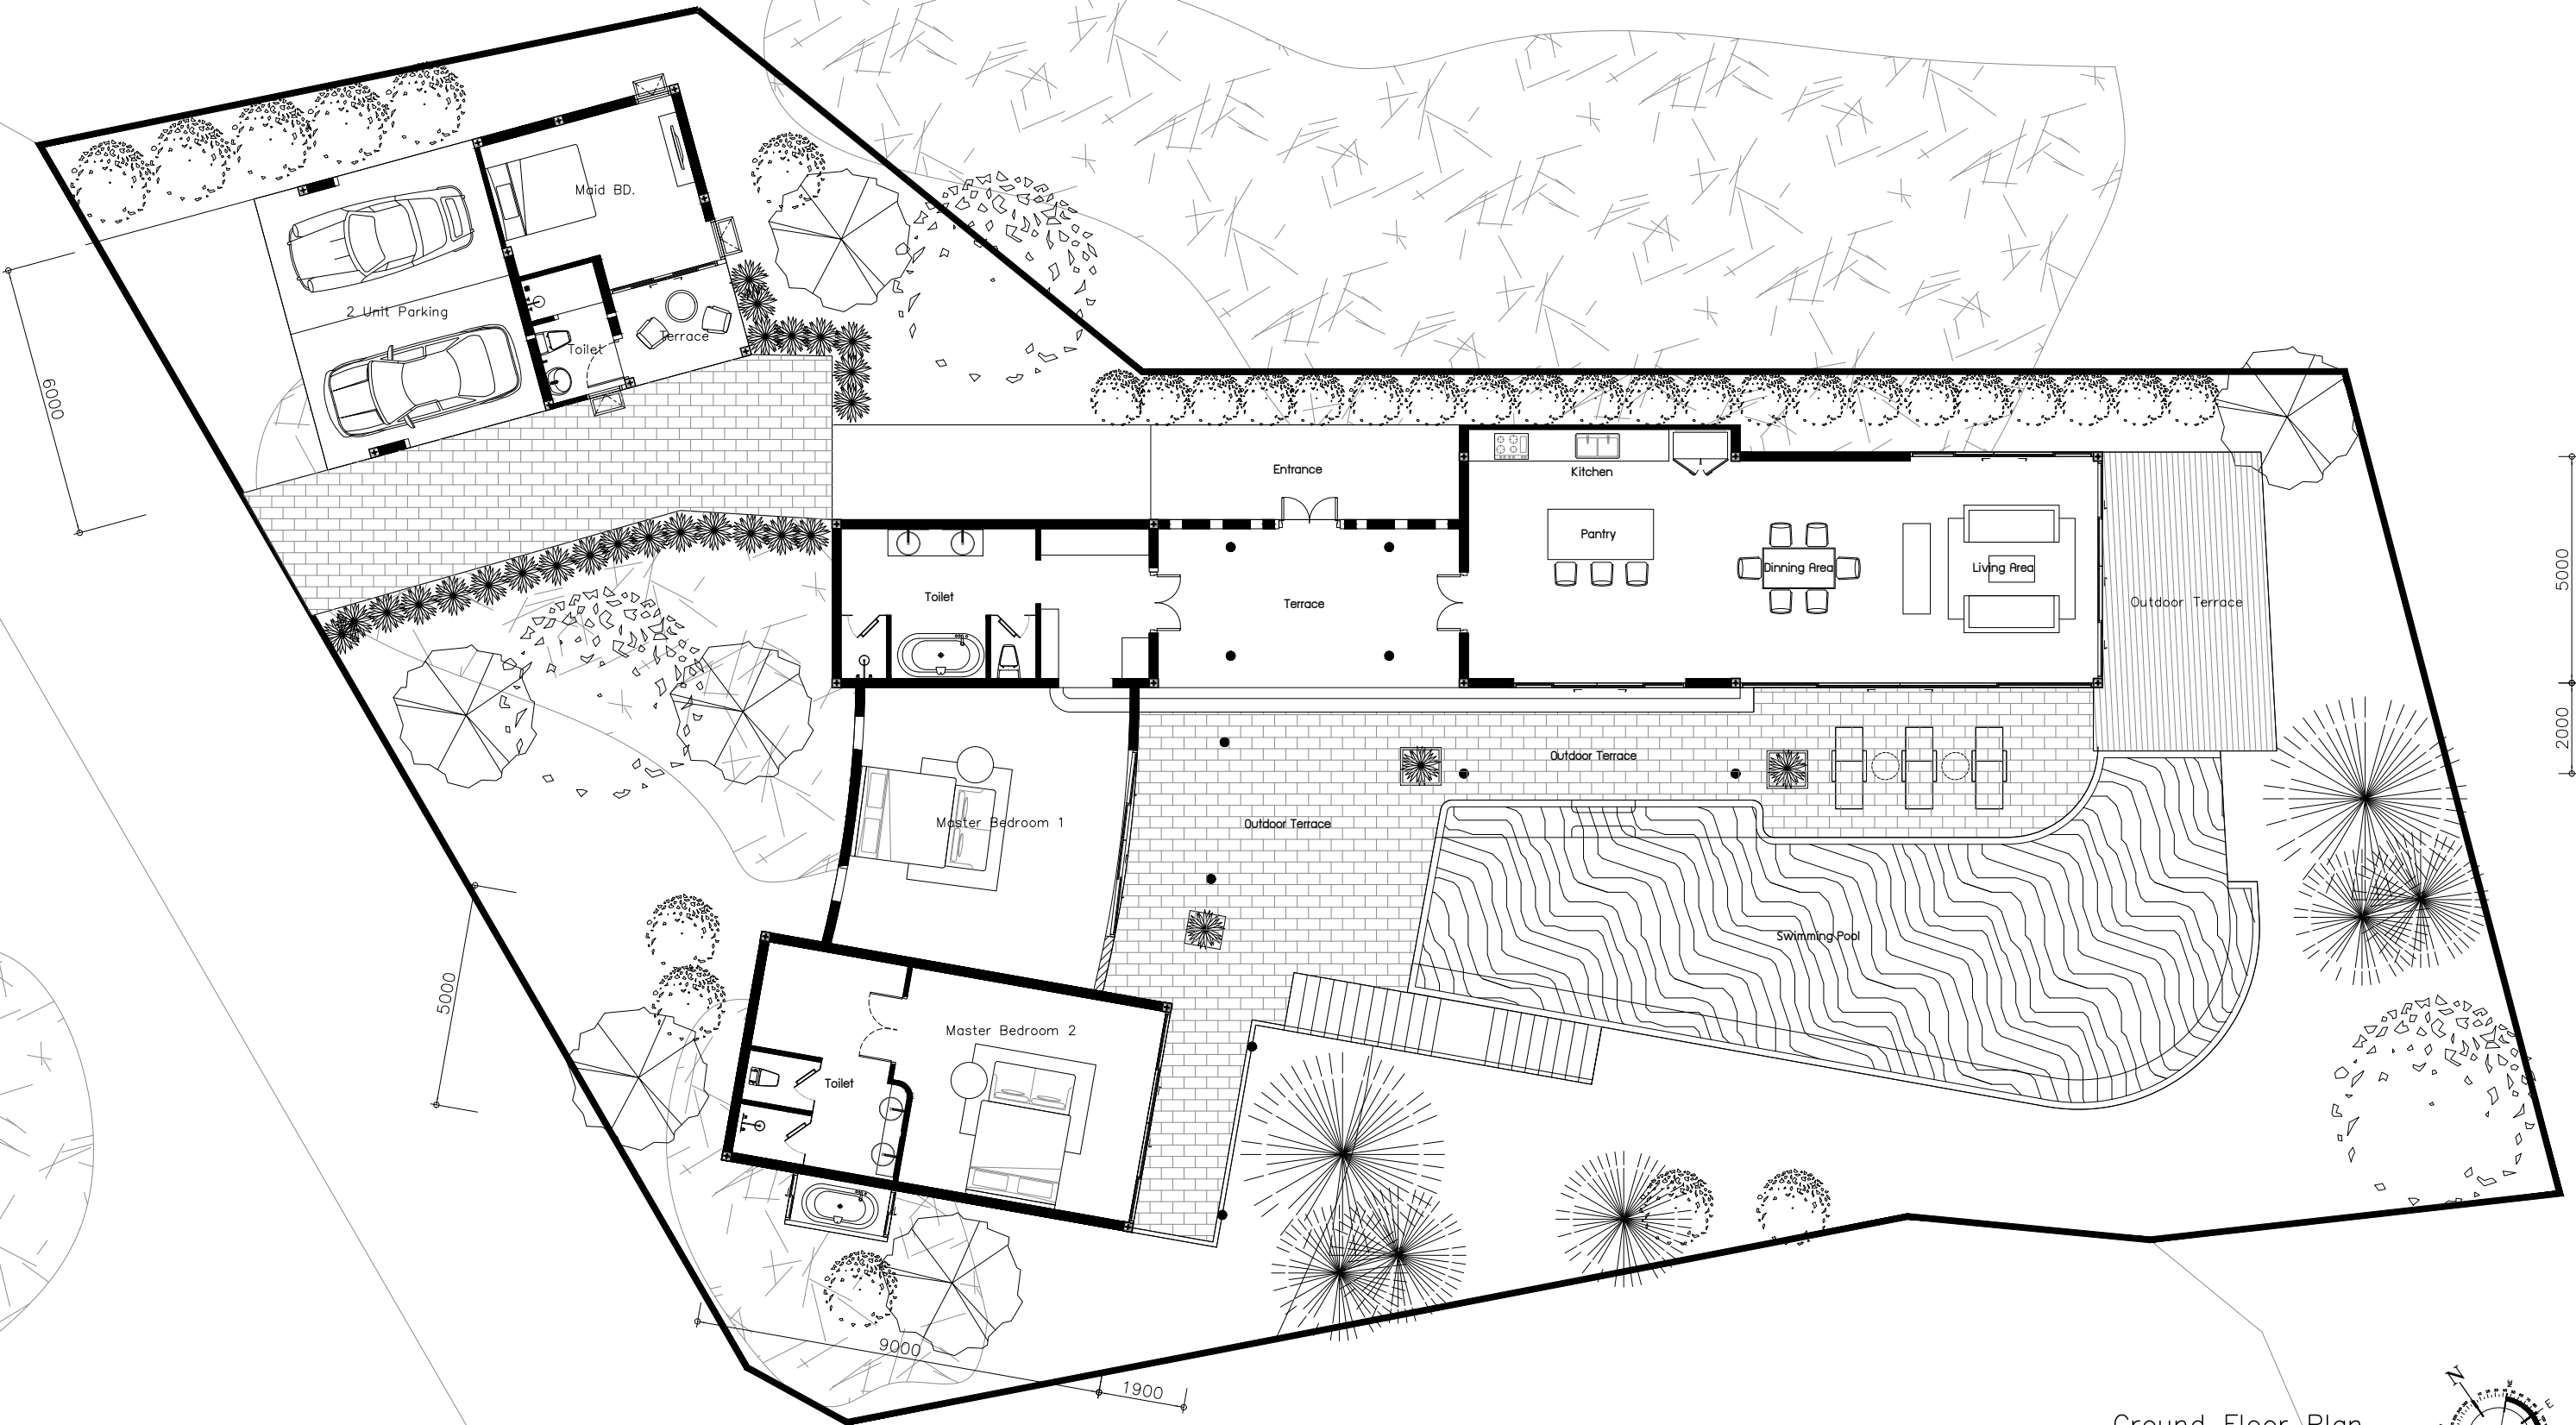


Ground Floor Plan
 SCALE 1 : 150
 OPTION 2

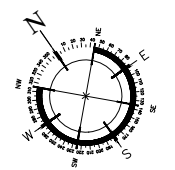

4000 4500

7000 6850 6000 8000

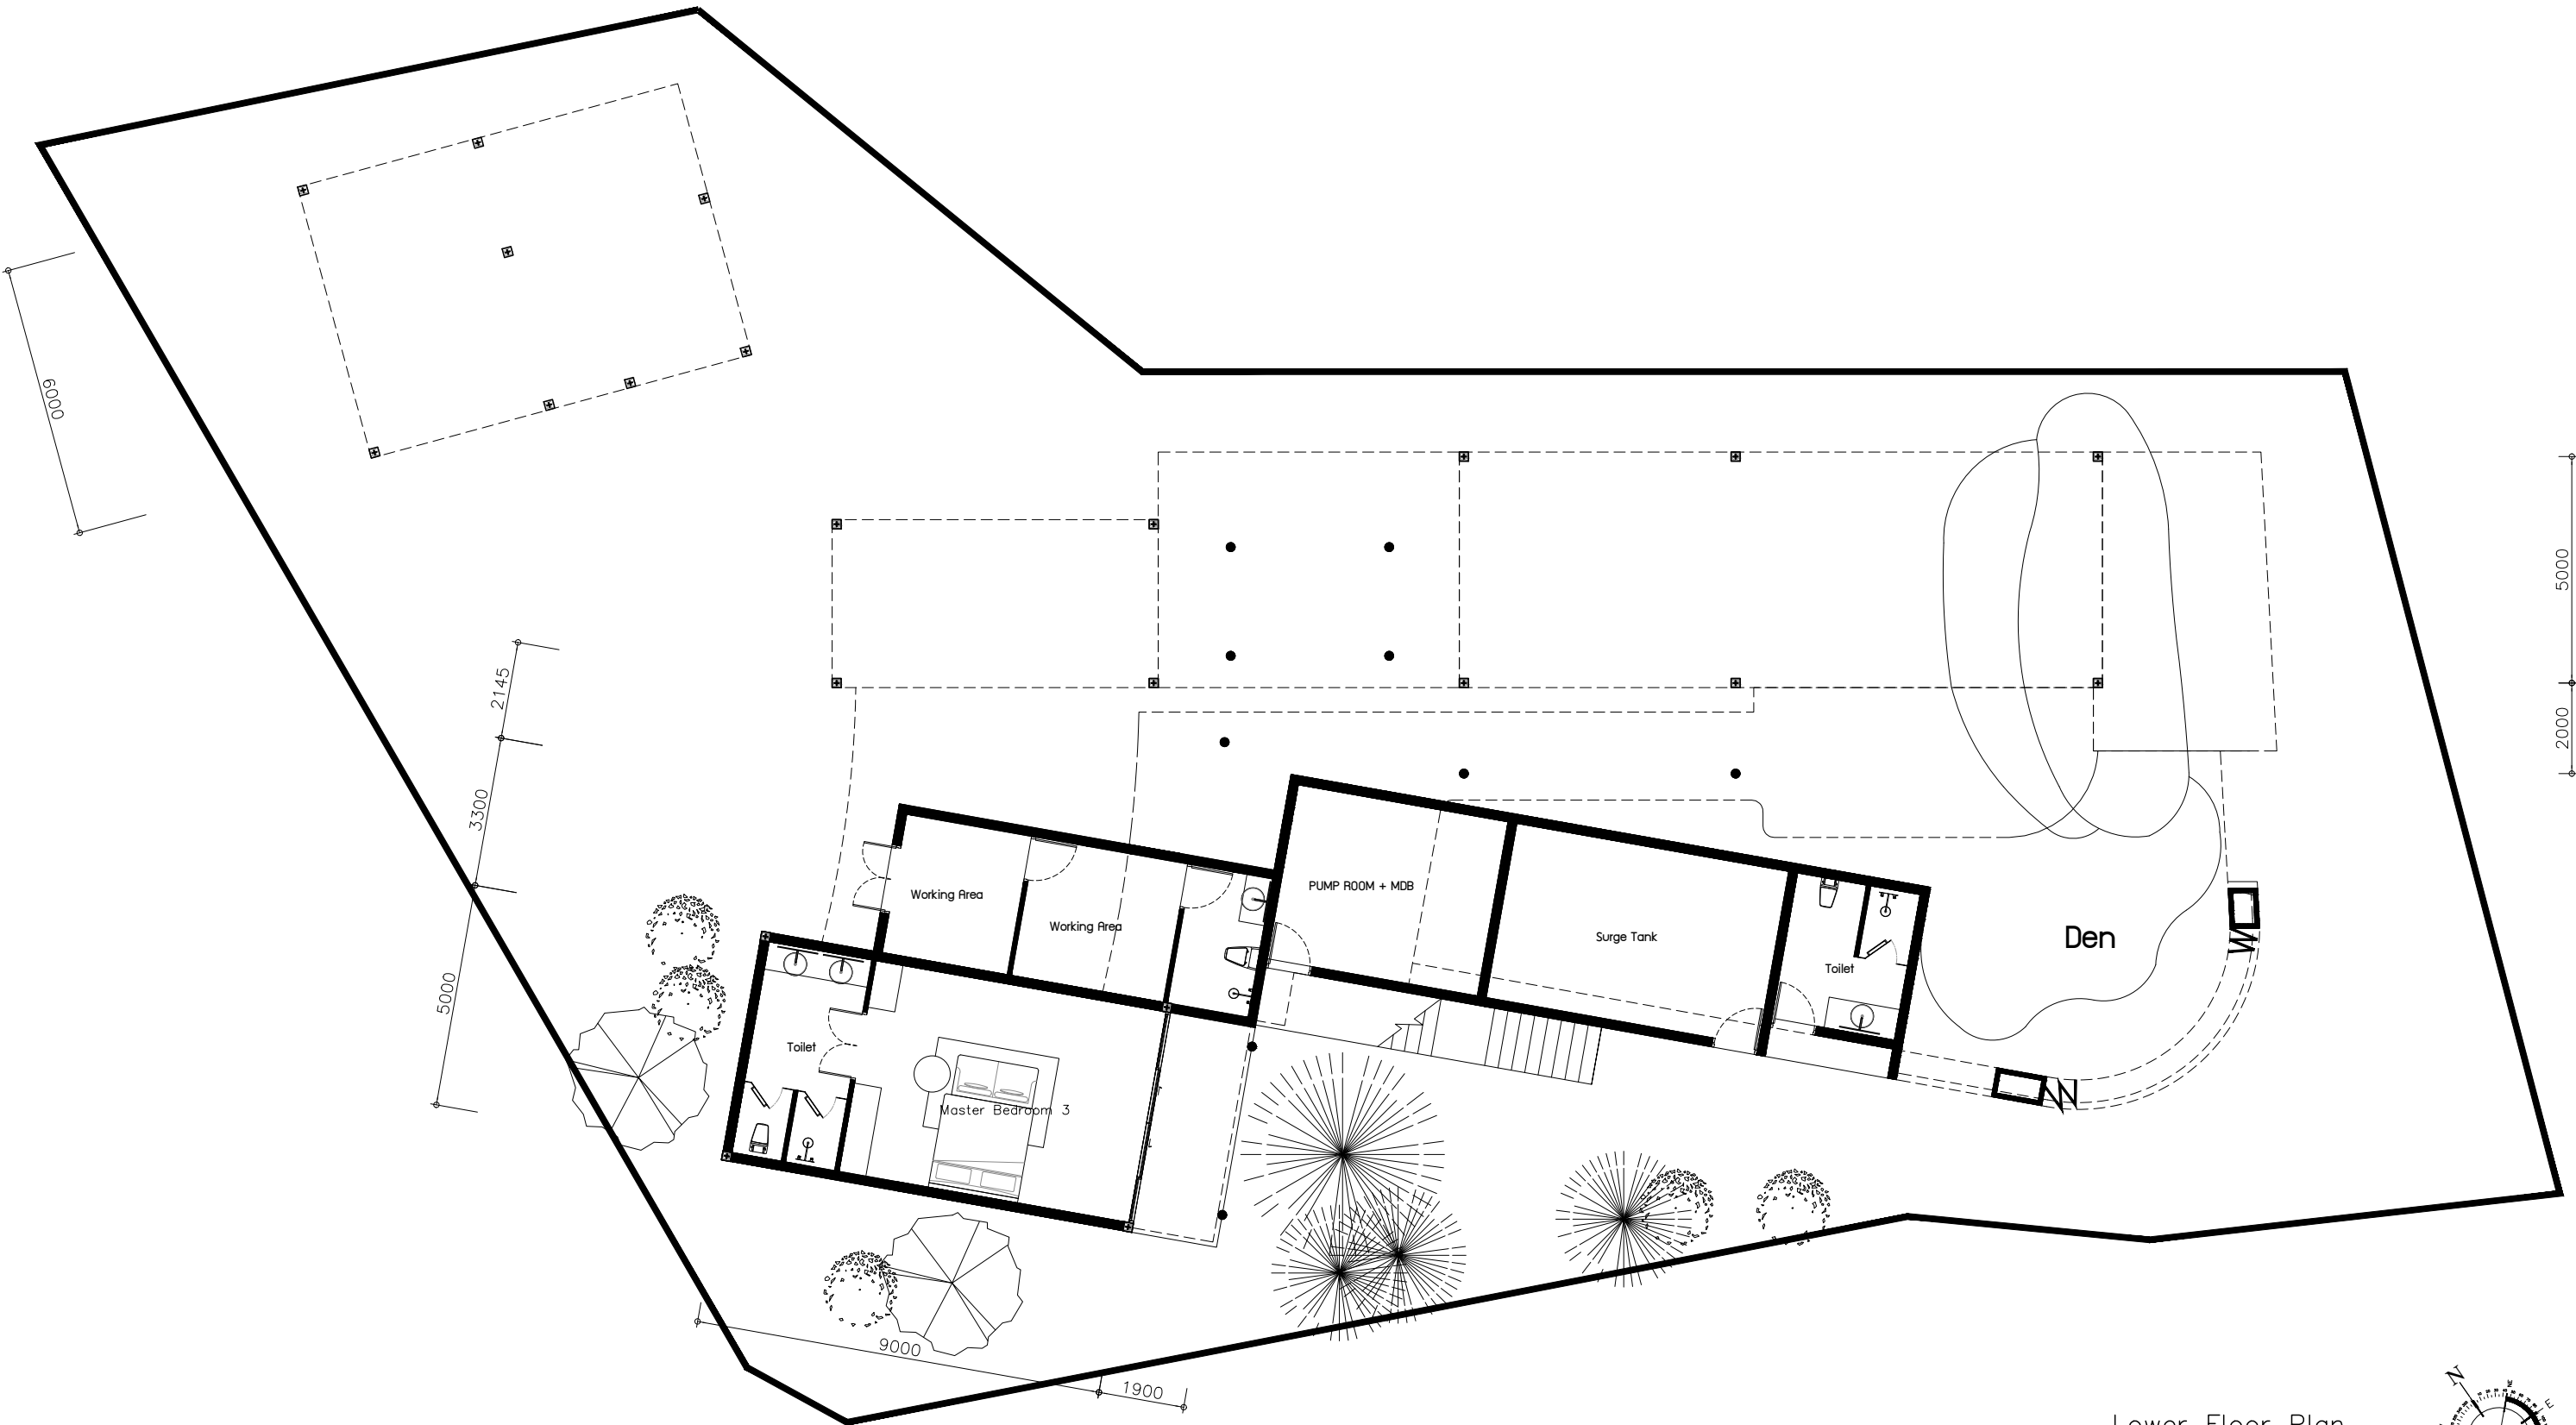

5000 3300 2145

5000 2000

9000 1900

Lower Floor Plan
SCALE 1 : 150

